

GENERAL NOTES:—

HURRICANE VENT LLC

PROJECT NAME:—ROOF VENTILATOR



DESCRIPTION:—Sheet Penetration View.

DWG No:— S1





HURRICANE VENT LLC

P.O. Box # 12, P.C. # 321, Barka Industrial Estate, Sultanate of Oman
 Ph: +968 94739596 E-Mail: mukesh@hvmuscat.com
 WWW.hvmuscat.com

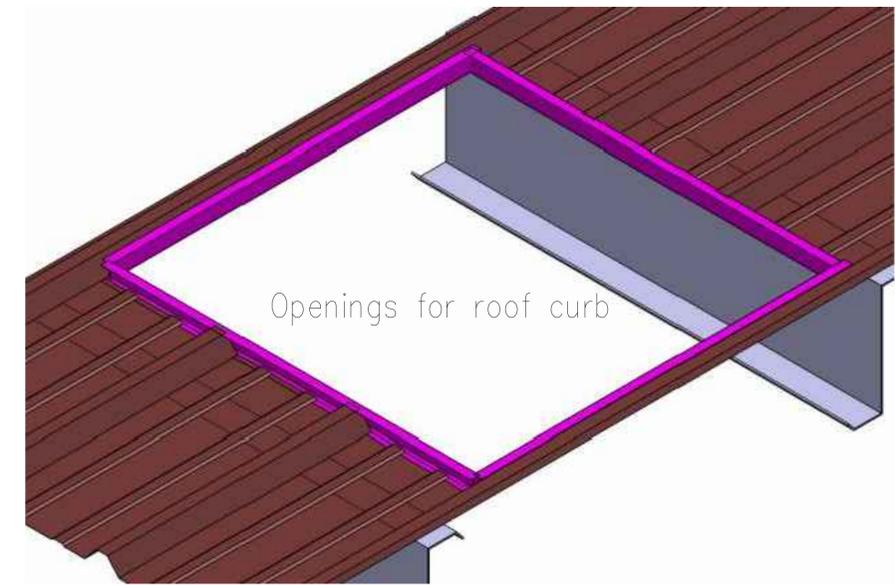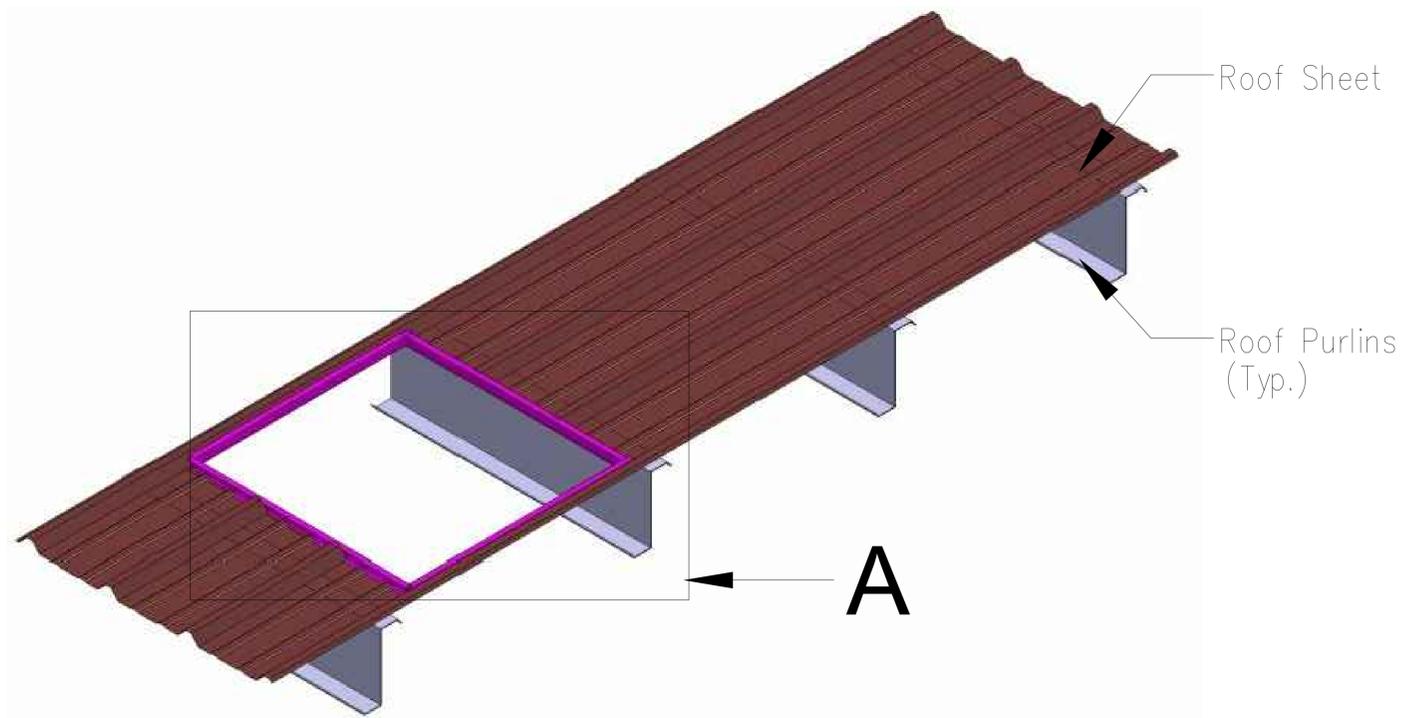

DETAIL-A

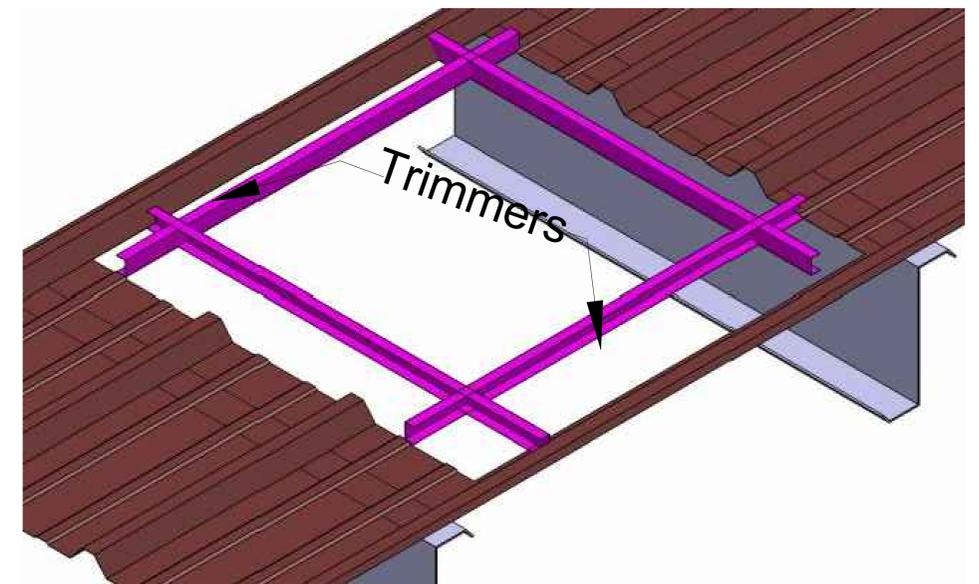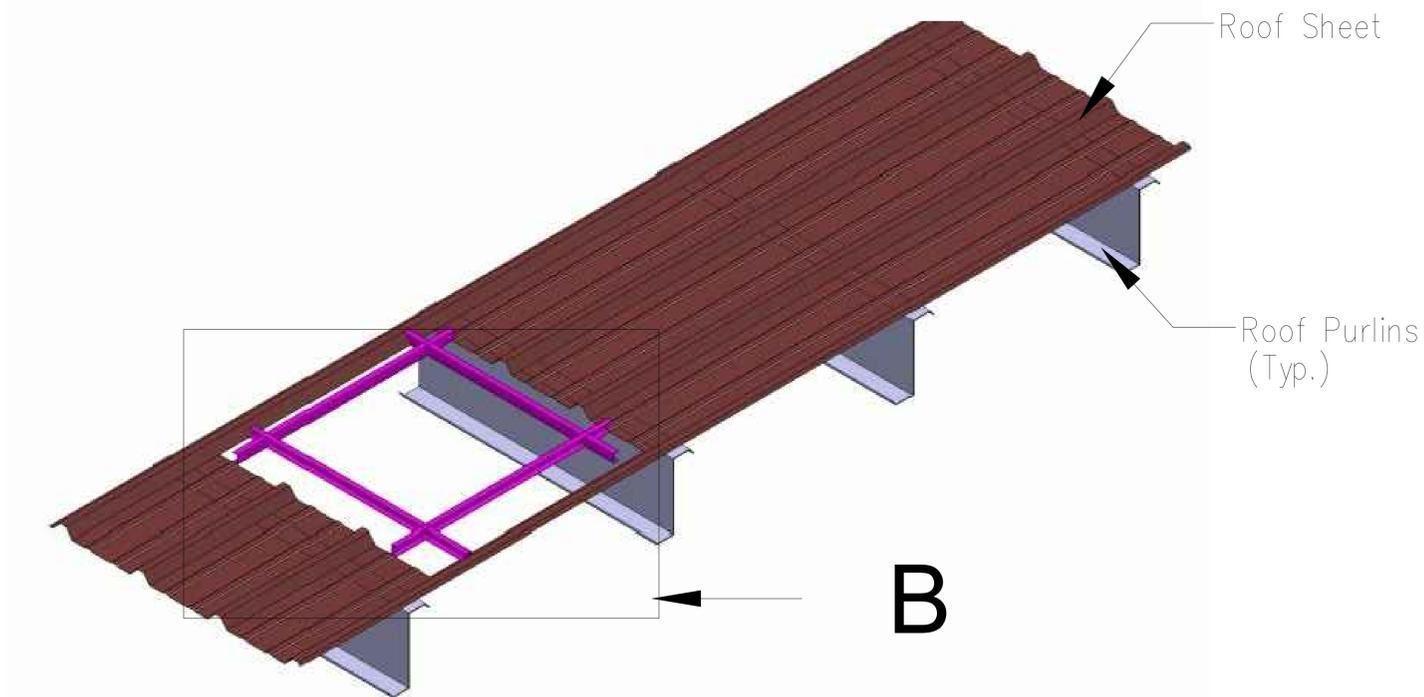

DETAIL-B

GENERAL NOTES:—

HURRICANE VENT LLC

PROJECT NAME:—ROOF VENTILATOR



DESCRIPTION:—General Arrangement Trimmers

DWG No:— S2



HURRICANE VENT LLC

P.O. Box # 12, P.C. # 321, Barka Industrial Estate, Sultanate of Oman
 Ph: +968 94739596 E-Mail: mukesh@hvmuscat.com
 WWW.hvmuscat.com

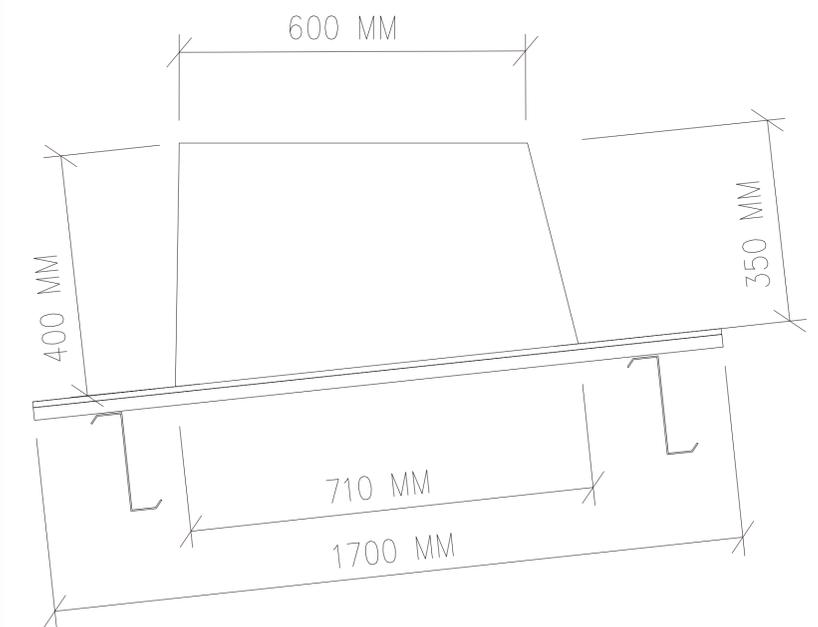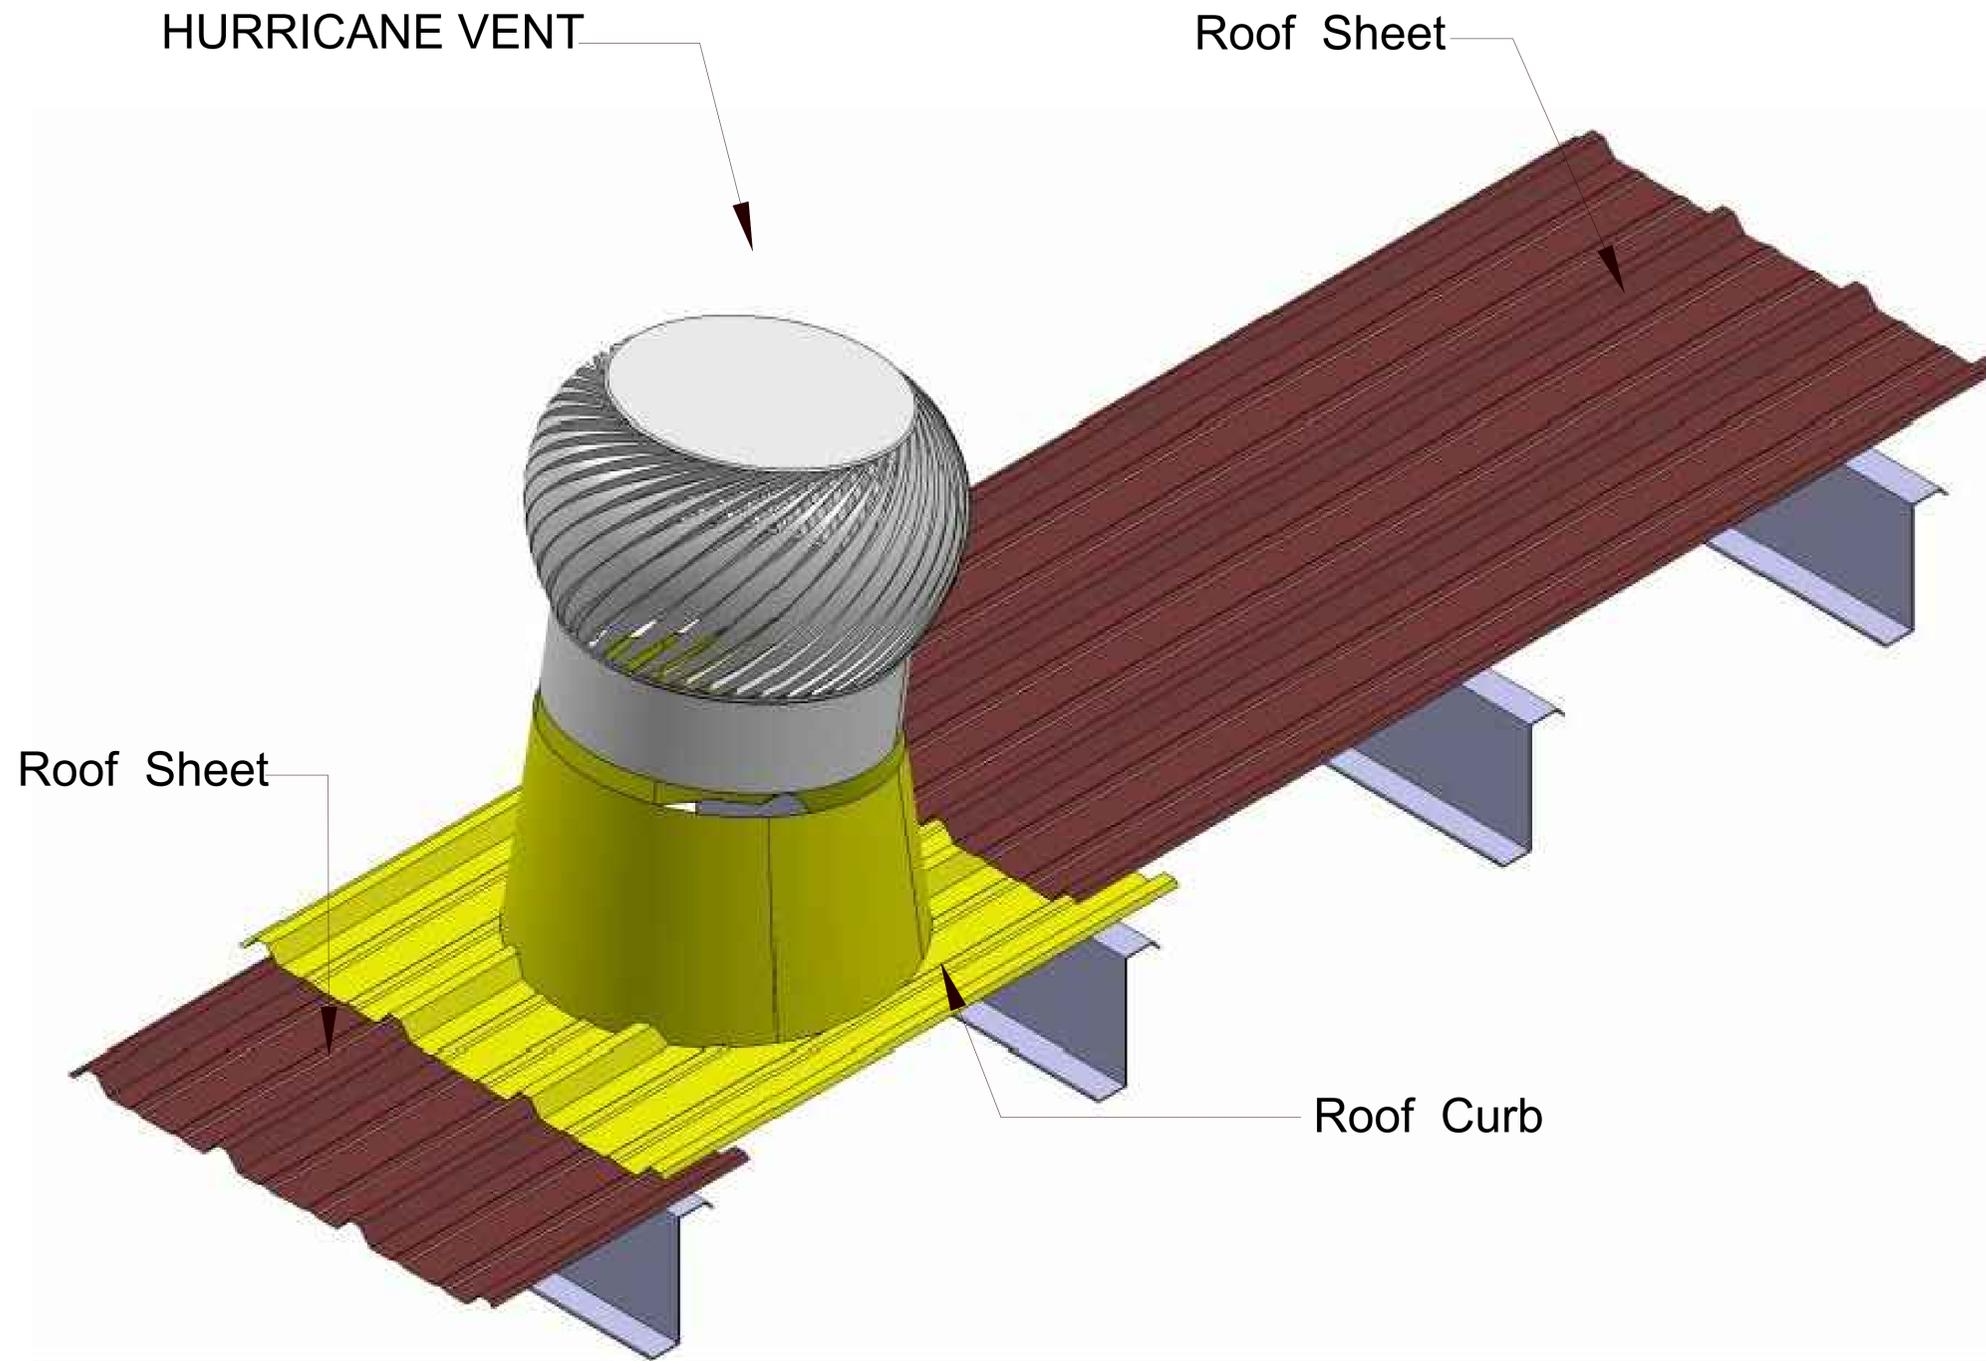

Roof Curb

GENERAL NOTES:—

HURRICANE VENT LLC

PROJECT NAME:—ROOF VENTILATOR


DESCRIPTION:—Exploded View

DWG No:— S3



HURRICANE VENT LLC

P.O. Box # 12, P.C. # 321, Barka Industrial Estate, Sultanate of Oman
 Ph: +968 94739596 E-Mail: mukesh@hvmuscat.com
 WWW.hvmuscat.com

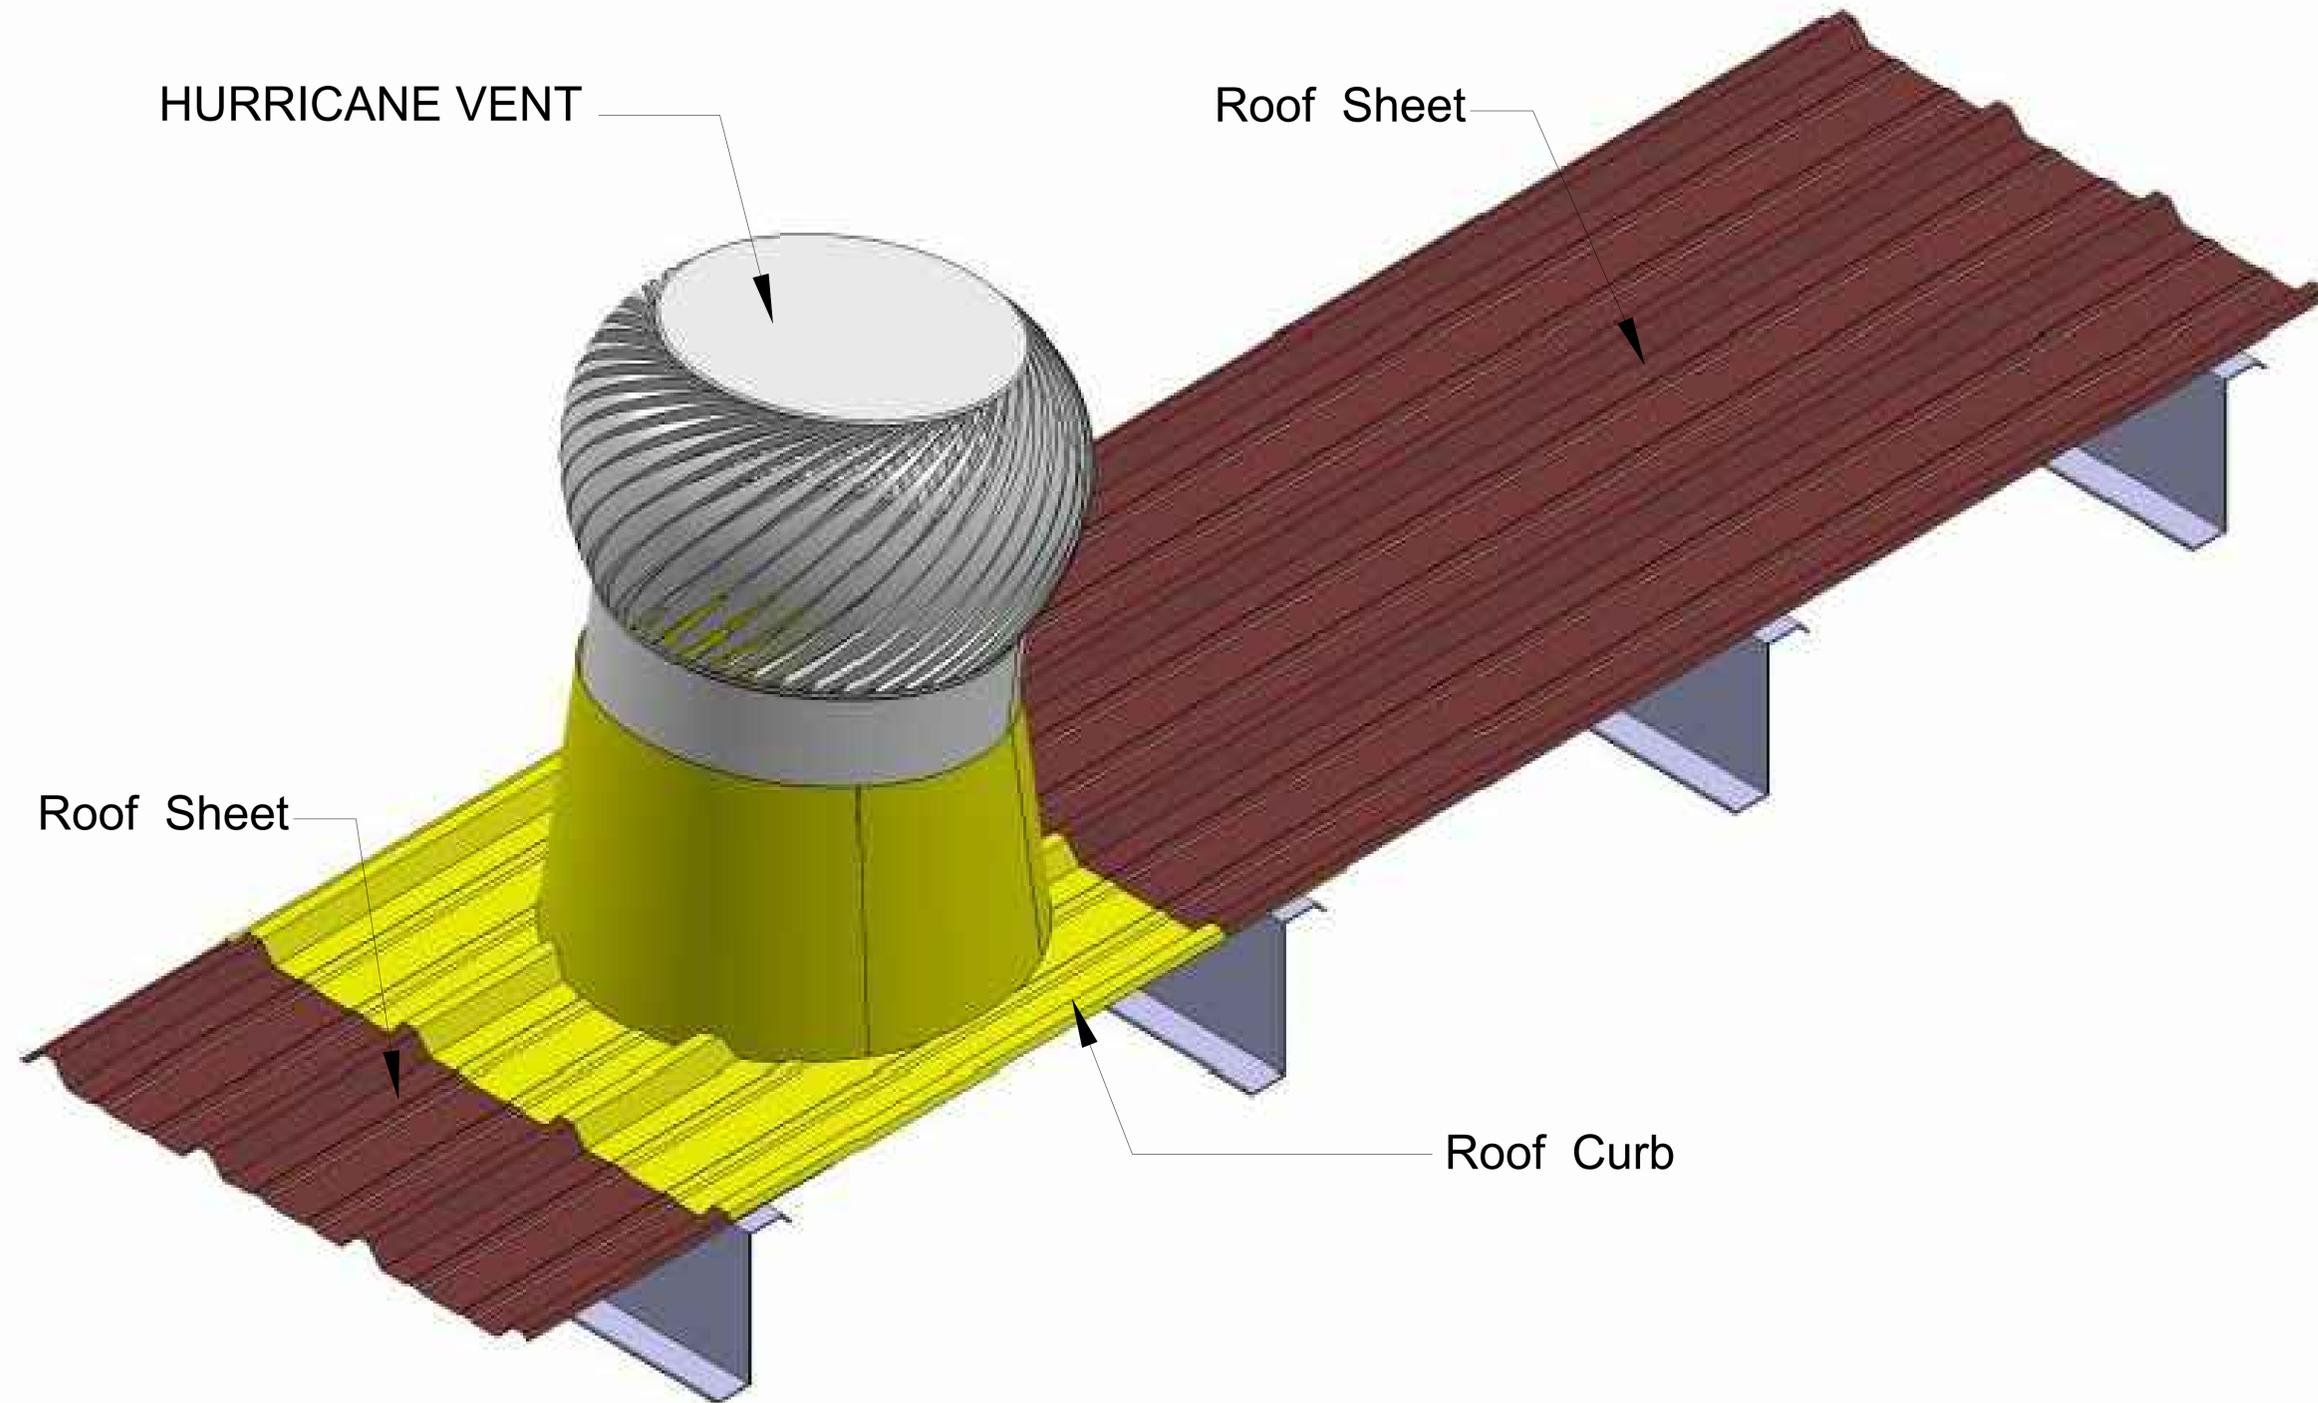

GENERAL NOTES:—

HURRICANE VENT LLC

PROJECT NAME:—ROOF VENTILATOR

DESCRIPTION:—Assembly Overview


DWG No:— S4



HURRICANE VENT LLC

P.O. Box # 12, P.C. # 321, Barka Industrial Estate, Sultanate of Oman
 Ph: +968 94739596 E-Mail: mukesh@hvmuscat.com
 WWW.hvmuscat.com

HURRICANE VENT LLC

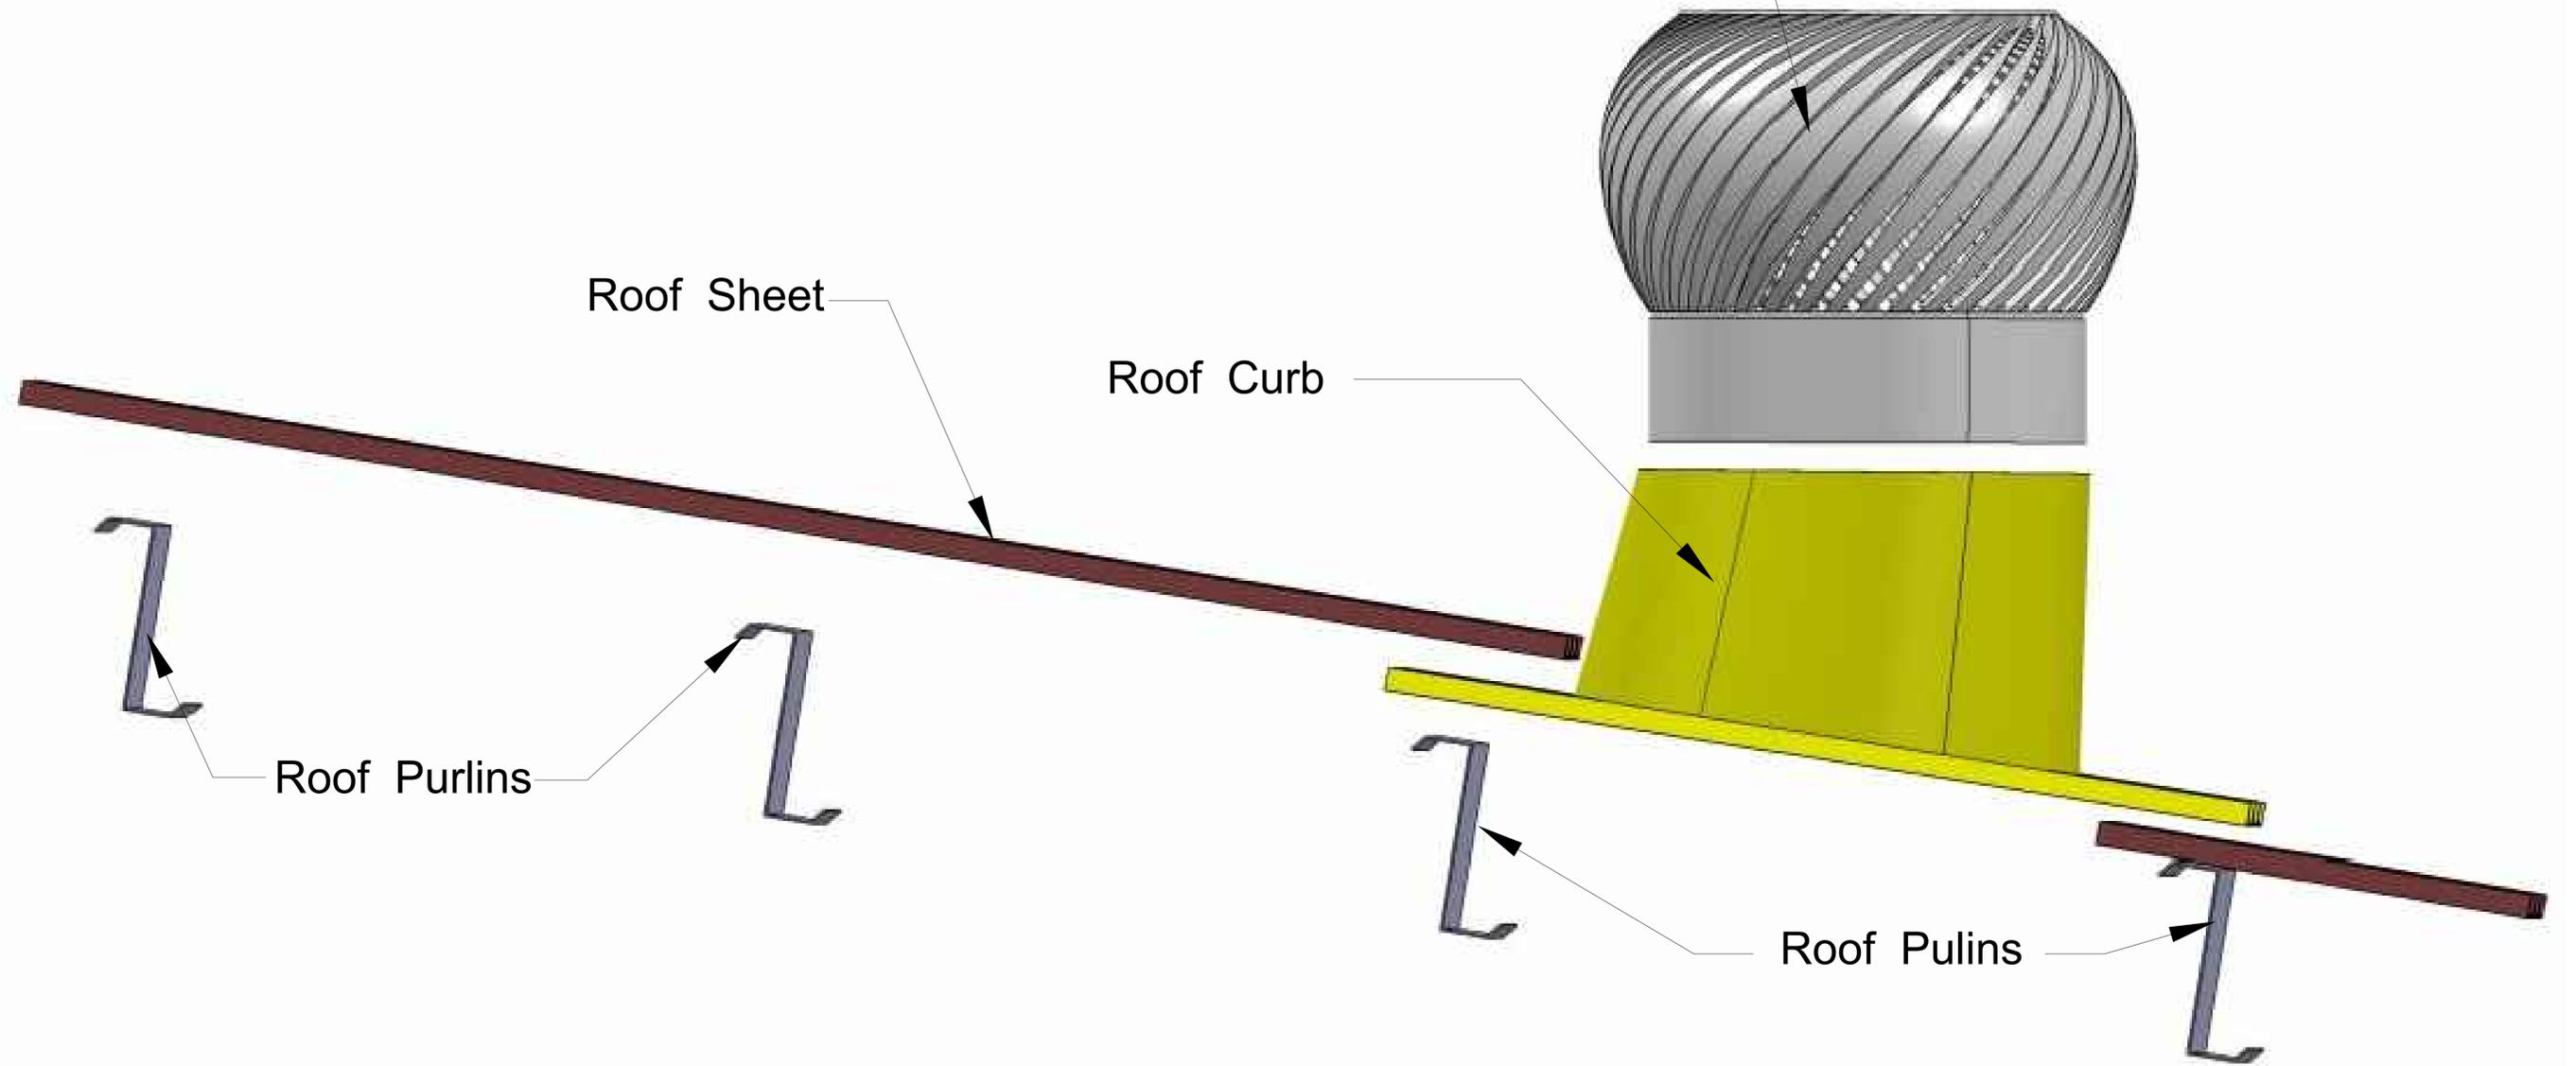

GENERAL NOTES:—

HURRICANE VENT LLC

PROJECT NAME:—ROOF VENTILATOR

DESCRIPTION:—General Arrangement Assembly

DWG No:— S5



HURRICANE VENT LLC

P.O. Box # 12, P.C. # 321, Barka Industrial Estate, Sultanate of Oman
Ph: +968 94739596 E-Mail: mukesh@hvmuscat.com
WWW.hvmuscat.com